
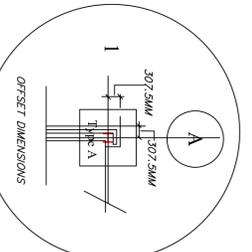


location and design of steel frame structure to Engineers details

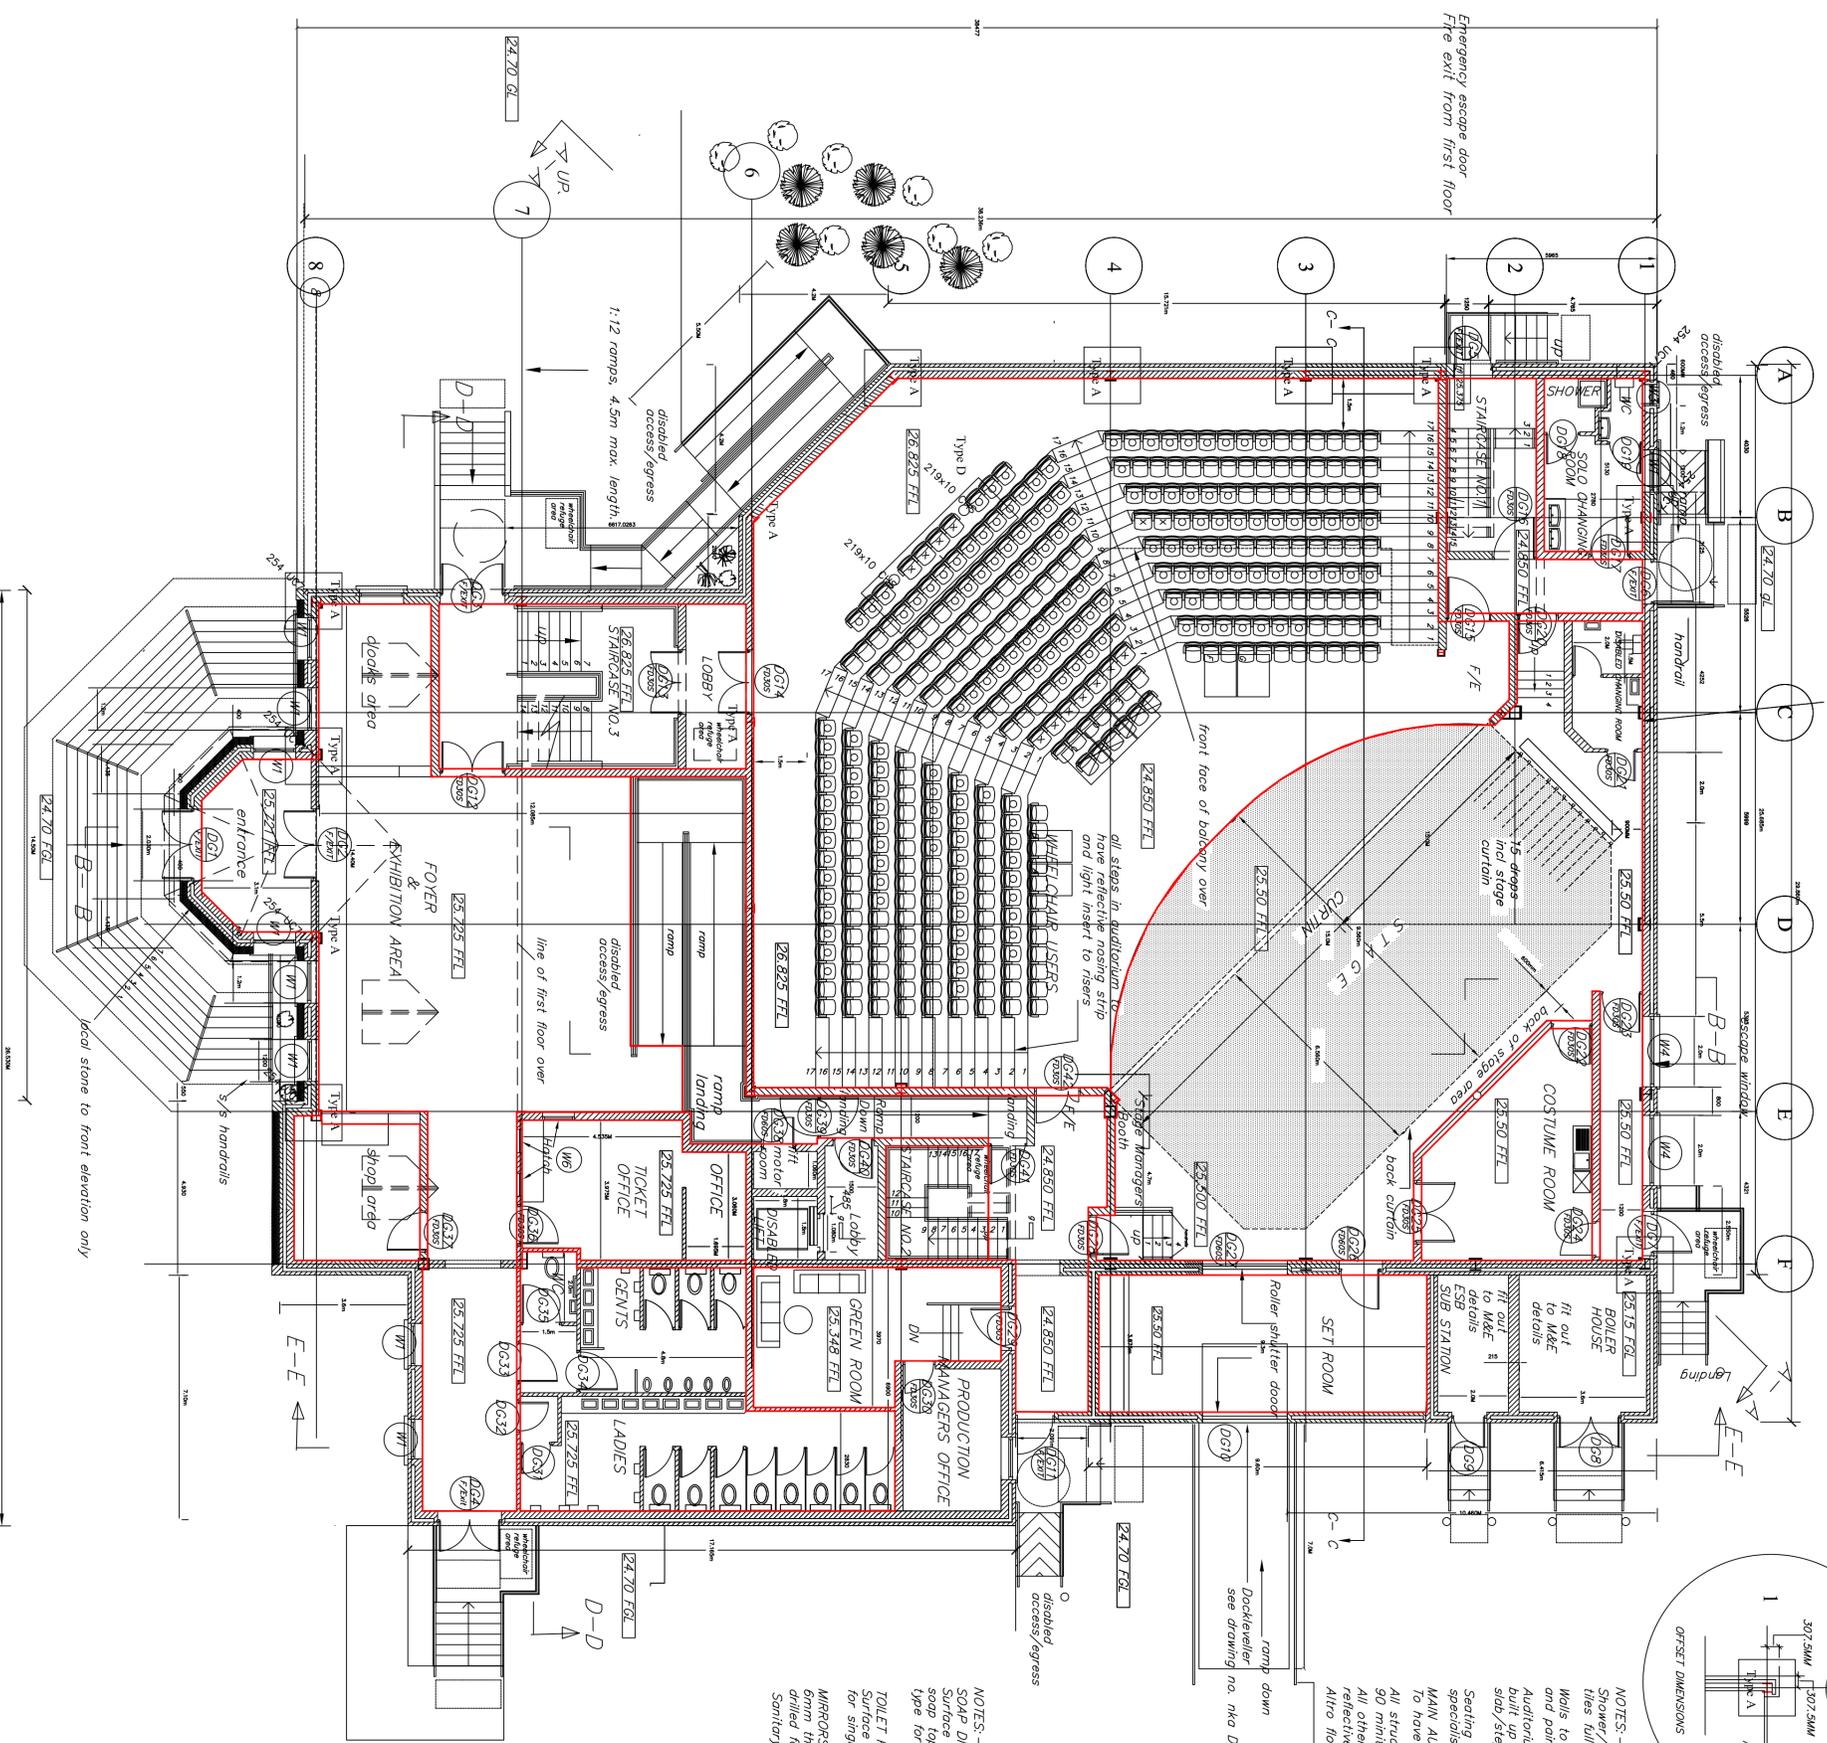

NOTES:-
 Shower/MC to have ceramic wall tiles full height
 Walls to changing rooms shall be plaster and painted finish
 Auditorium seating area to be built up with hardcore and reinforced slab/steps to engineers detail drawings
 Seating to be supplied and installed by specialist subcontractor
 MAIN AUDITORIUM
 To have high quality carpet finish
 All structural steel to have minimum of 90 minutes protection.
 All other staircases to have fire flooring with reflective nosings.
 Altro flooring to all other common areas unless specified.
 Galvanised steel handrail

NOTES:-
 SOAP DISPENSERS
 Surface mounted CP brass container for liquid soap top dispensing unit and operating non-drip type for wall mounting over each basin
 TOILET PAPER HOLDERS
 See standard toilet paper holder CP metal with integral locking device for single standard toilet paper roll. Fix with CP brass screws
 MIRRORS
 6mm thick selected quality clear plate glass, lead backed, polished edges drilled for fixing with CP brass dome head screws and rubber washers
 Sanitary fittings shall be supplied and fitted in accordance with BS CP-305 PART 1 1974.

rev	amendment	date
1	new notch to ticket office, shop added	20Jan03
2	door nos added, green room toilets deleted	11 Feb 03
3	labels toilet increased (option)	27Jan05
4	square footings for areas 1-17	18Nov05

TITIAN THEATRE, BALL & BANQUET
 title: ground floor plan
 dwg no.: 02/14/061 date: 04Dec 02 scale: 1:100

M:\Vary millen\JAC SCOTT\London pg
 11/11/05

GROUND FLOOR PLAN

local stone to front elevation only

Emergency escape door
 Fire exit from first floor