


Steel frame grid overhead
to engineers details and sizes
to take up to 2l flying bars with loading
of 250kg per drop

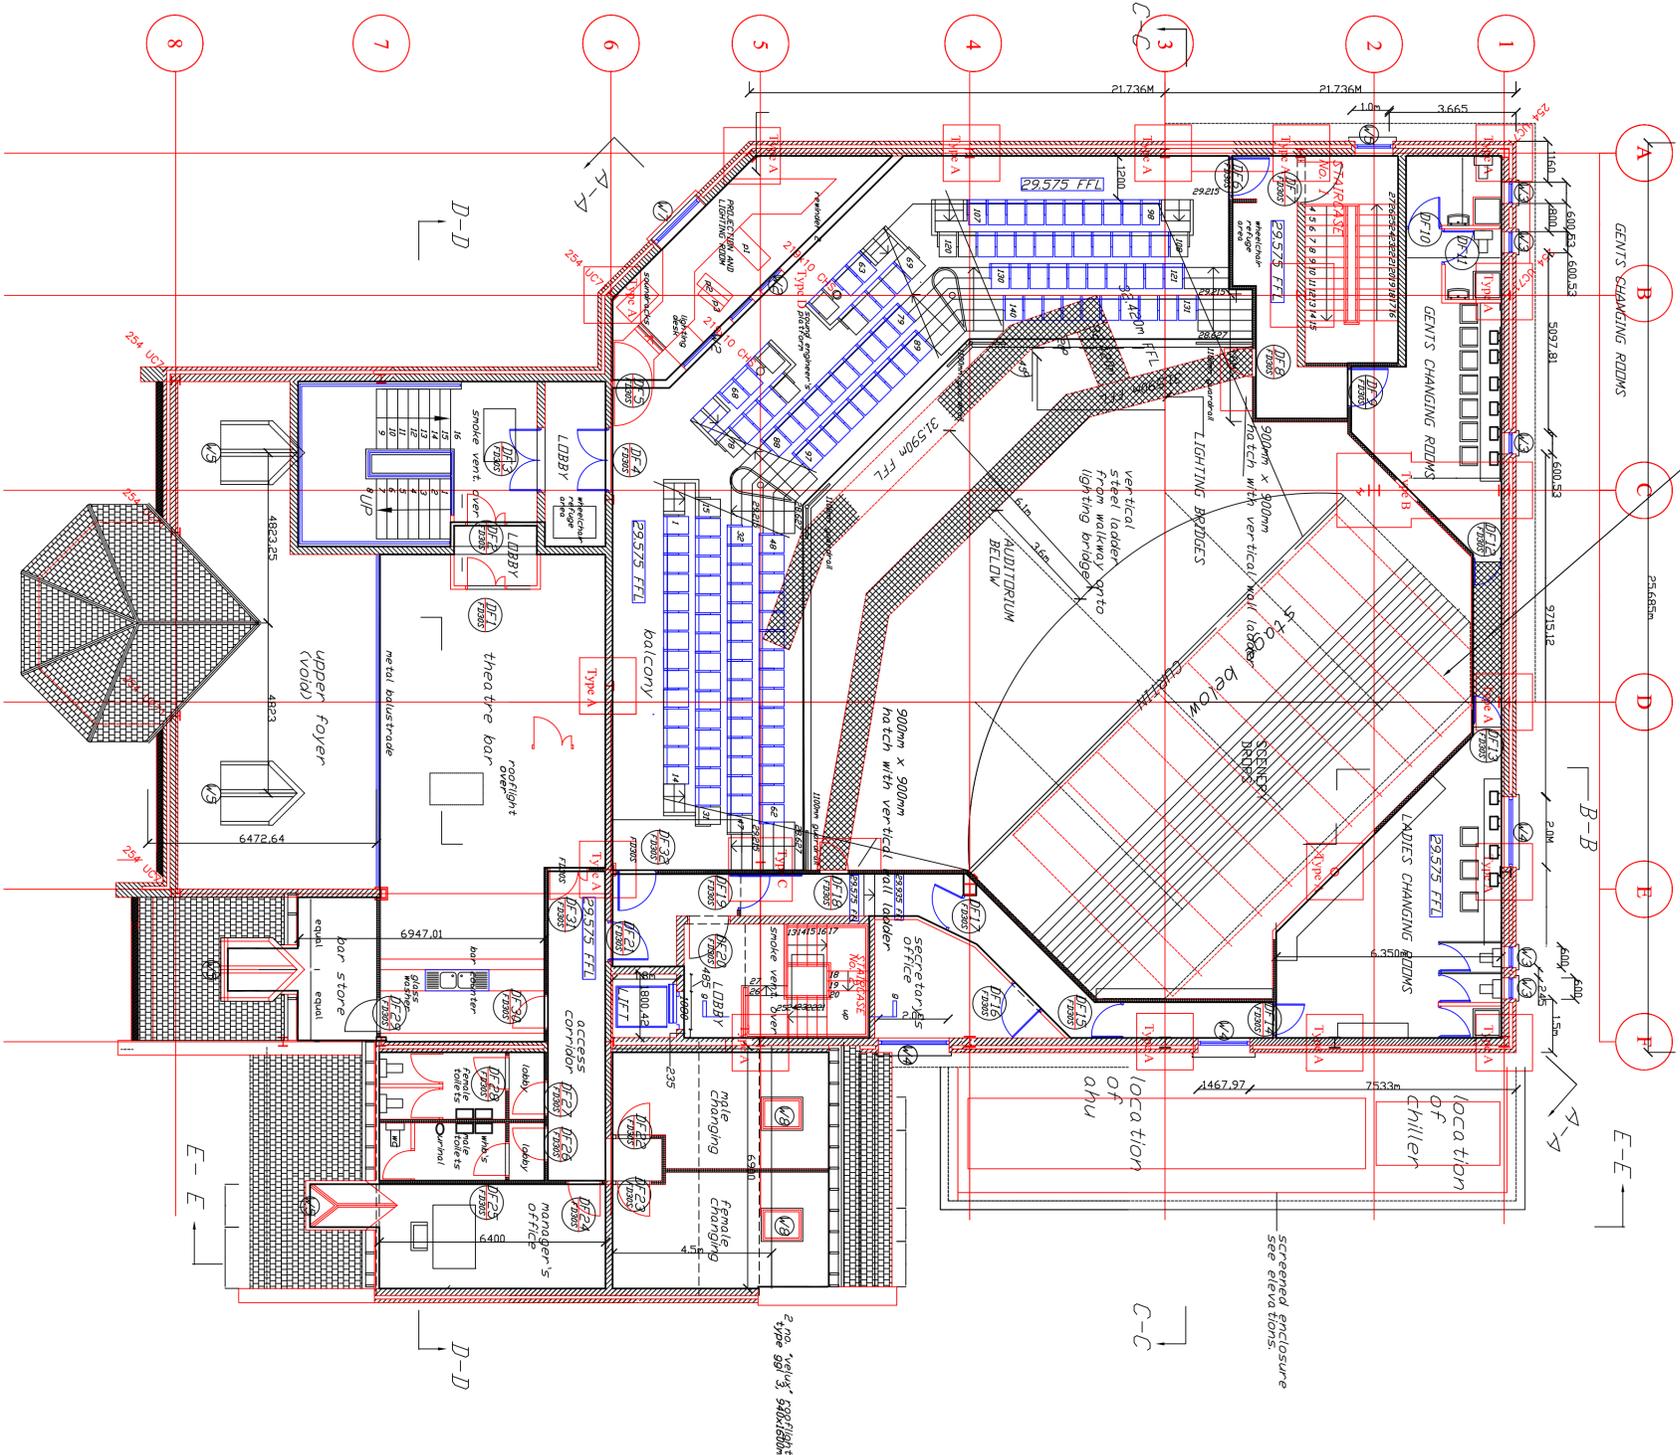

LEGEND

- = 100MM METAL STUD PARTITION
- = BLACKWORK

rev.	amendment	date
e	door nos added, door's bar/stair 3 revised	12.02.03
d	theatre bar extended male + female toilet amended, male + female changing reduced	20Jan03
b	stair cases 1, 2 revised and updated to accord with larger scale and updated to	04 dec'02
a	dims. added to rooflights over manager's office, female changing, and foyer downer windows.	06Nov02
1	square footage for area 1-17	18Nov05

TITIAN THEATRE, DALYBUNNON

title: first floor plan

diag no.: 02/14/07e date: 04 Dec 02 scale: 1:100

Anthony Miller - JLC SCRIPT LOD01.jpg

FIRST FLOOR PLAN